





ФАСАД В'-А' М1:100

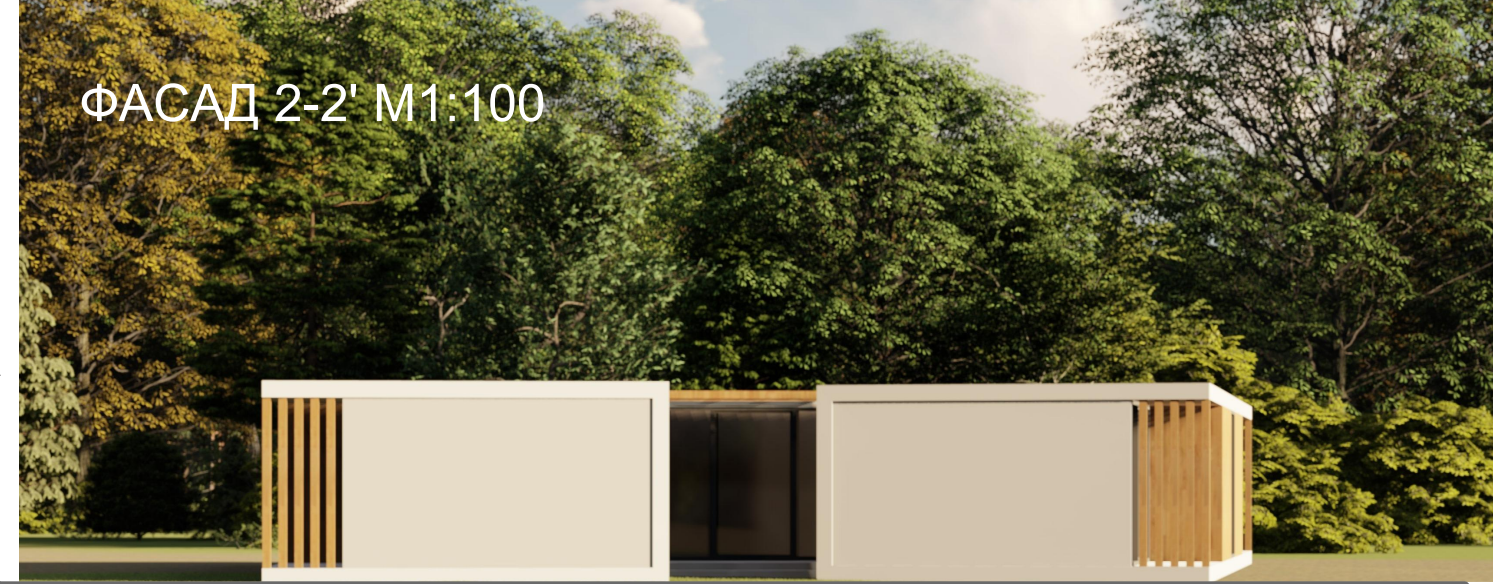

ФАСАД 2-2' М1:100

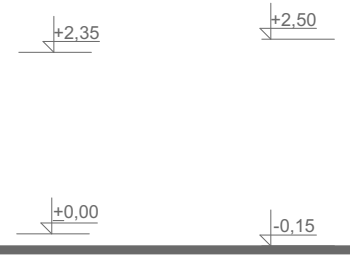

РОЗРІЗ М1:100

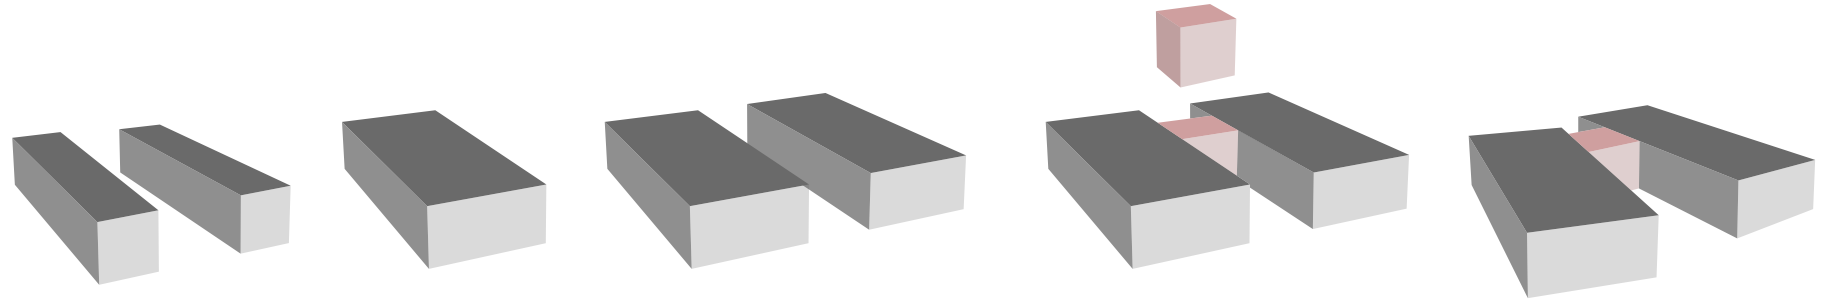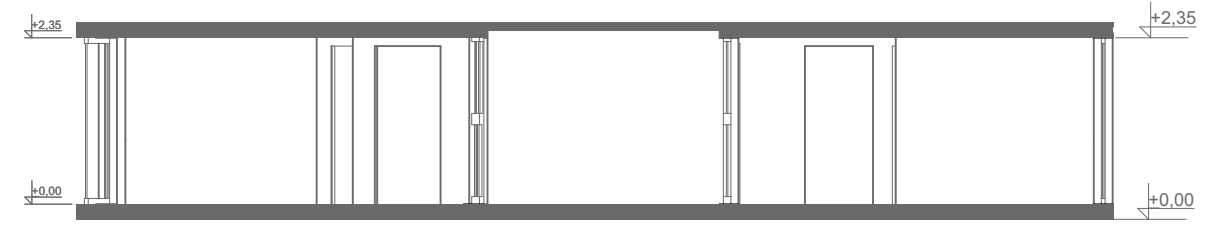

ПЛАН М1:100

